

# APEX 22





URBAN



HOME PURCHASE AGREEMENT		DRAWING NO. FLOOR PLAN	
SITE NO.		DRAWING NO.	HPA - XXX.1
STAGE		DRAWING REVISION	
EXTERNAL COLOUR SCHEME	SALT		
GLAZING FRAME COLOUR	WHITE		

THIS PLAN IS INDICATIVE ONLY AND REMAINS SUBJECT TO RELEVANT AUTHORITIES APPROVALS.  
 THE DESIGN, LAYOUT MEASUREMENTS AND INCLUSIONS SHOWN MAY VARY WITHOUT NOTICE.  
 THIS PLAN MAY NOT BE DRAWN TO SCALE. ANY FURNITURE, VEHICLES, DRIVEWAYS, FENCING, SLABS,  
 OR GARDENS SHOWN ON THE PLAN ARE NOT INCLUDED IN THE SALE OF THE HOME.

AREA SCHEDULE	
Living	143.7 m <sup>2</sup>
Garage	40.4 m <sup>2</sup>
Patio	14.9 m <sup>2</sup>
Porch	2.3 m <sup>2</sup>
<b>TOTAL</b>	<b>201.3 m<sup>2</sup></b>

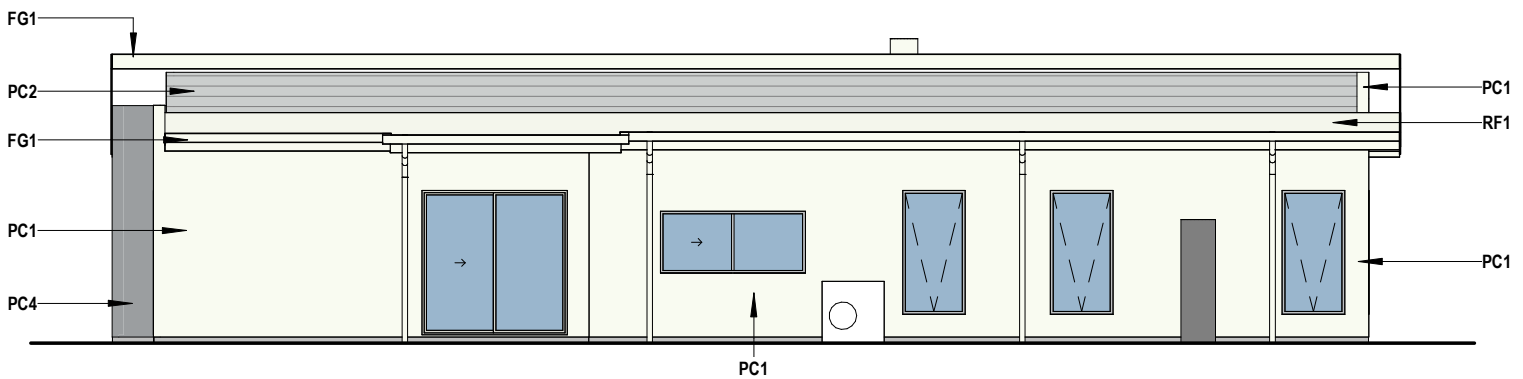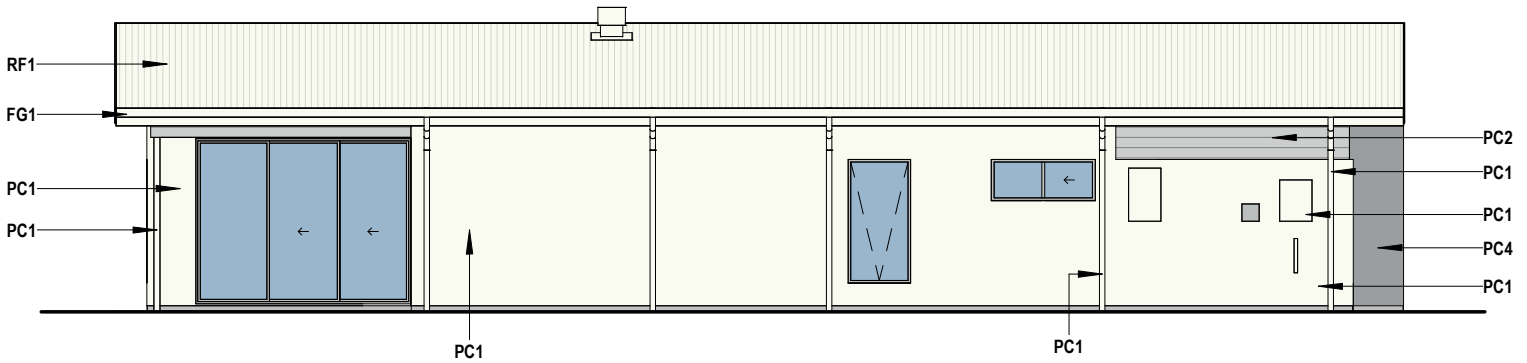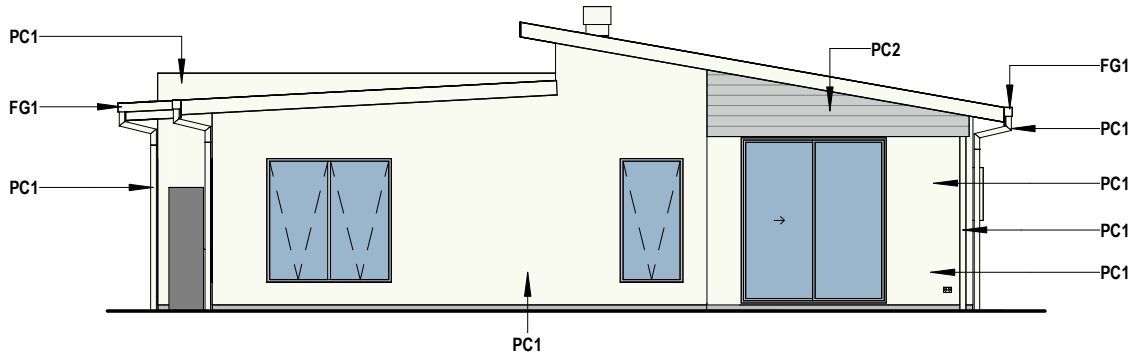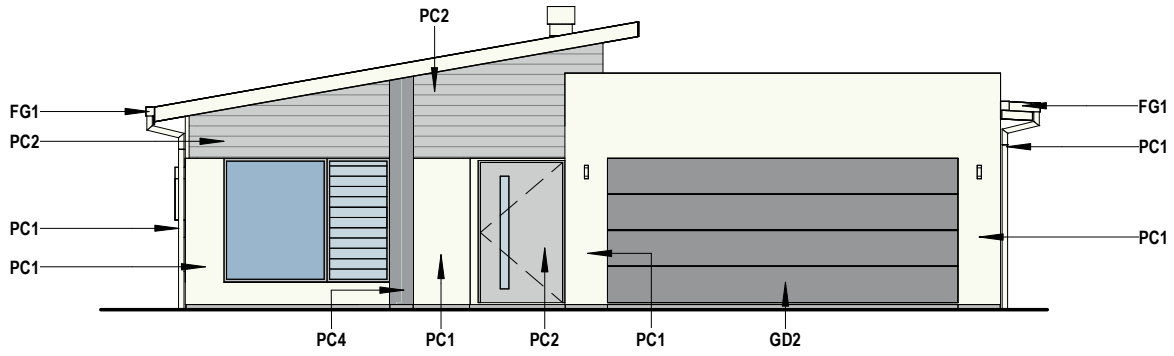

# APEX 22

## URBAN



HOME PURCHASE AGREEMENT		DRAWING	ELEVATIONS
SITE NO.		DRAWING NO.	HPA - XXX.2
STAGE		DRAWING REVISION	
EXTERNAL COLOUR SCHEME	SALT		
GLAZING FRAME COLOUR	WHITE		

THIS PLAN IS INDICATIVE ONLY AND REMAINS SUBJECT TO RELEVANT AUTHORITIES APPROVALS.  
 THE DESIGN, LAYOUT MEASUREMENTS AND INCLUSIONS SHOWN MAY VARY WITHOUT NOTICE.  
 THIS PLAN MAY NOT BE DRAWN TO SCALE. ANY FURNITURE, VEHICLES, DRIVEWAYS, FENCING, SLABS,  
 OR GARDENS SHOWN ON THE PLAN ARE NOT INCLUDED IN THE SALE OF THE HOME.